

Bestand

# Grundriss Erdgeschoss

Objekt: Bürohaus, Pradafant 21, 9490 Vaduz

Mst. 1:200


Datum 08.01.2016


Gez. jh

Rev.

Format 42x30

Plan Nr. 003

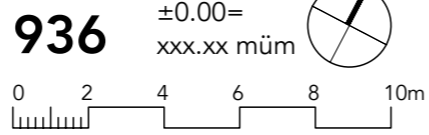

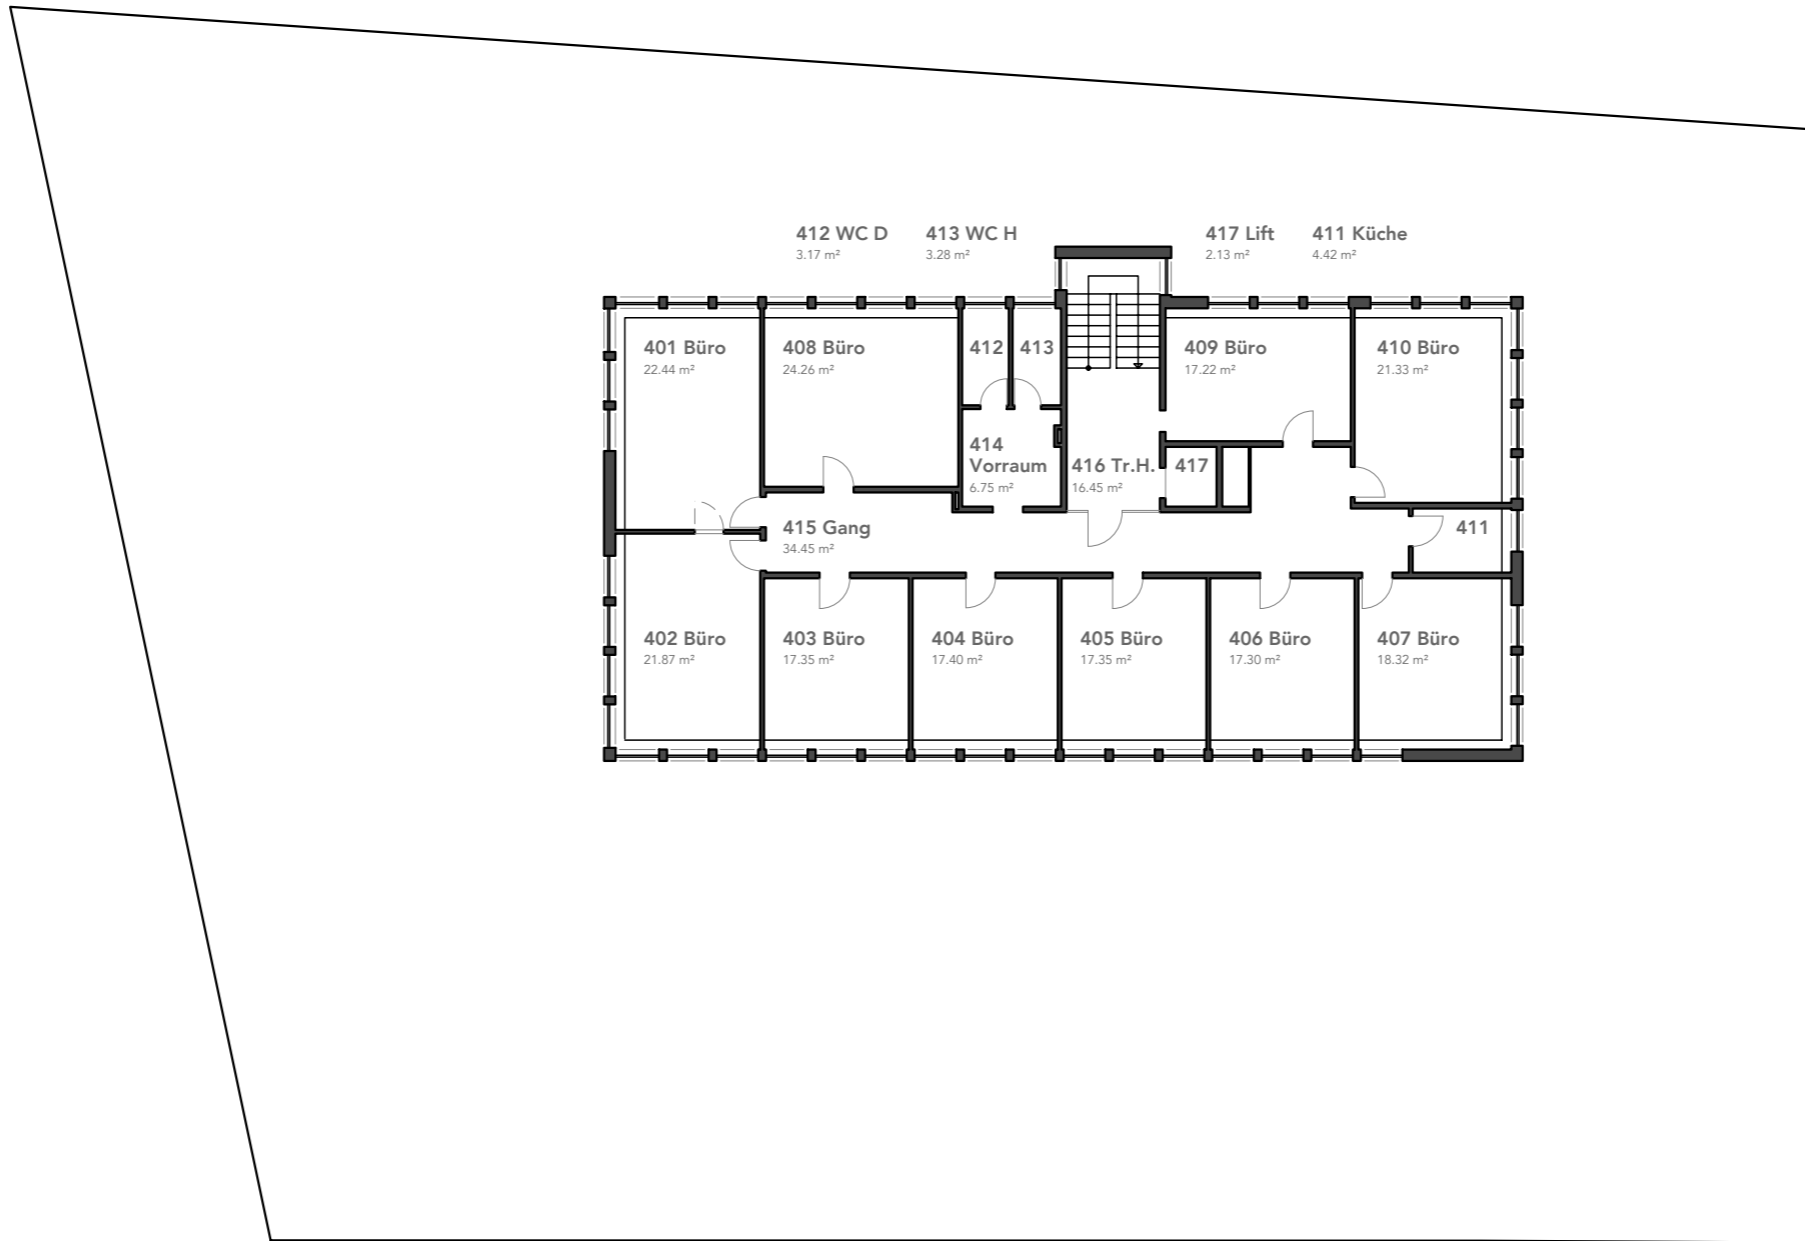

Bestand


# Grundriss Obergeschoss

Objekt: Bürohaus, Pradafant 21, 9490 Vaduz

Mst. 1:200

Datum 08.01.2016


Gez. jh

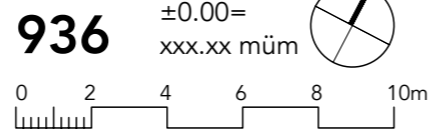

Rev.

Format 42x30

Plan Nr. 004

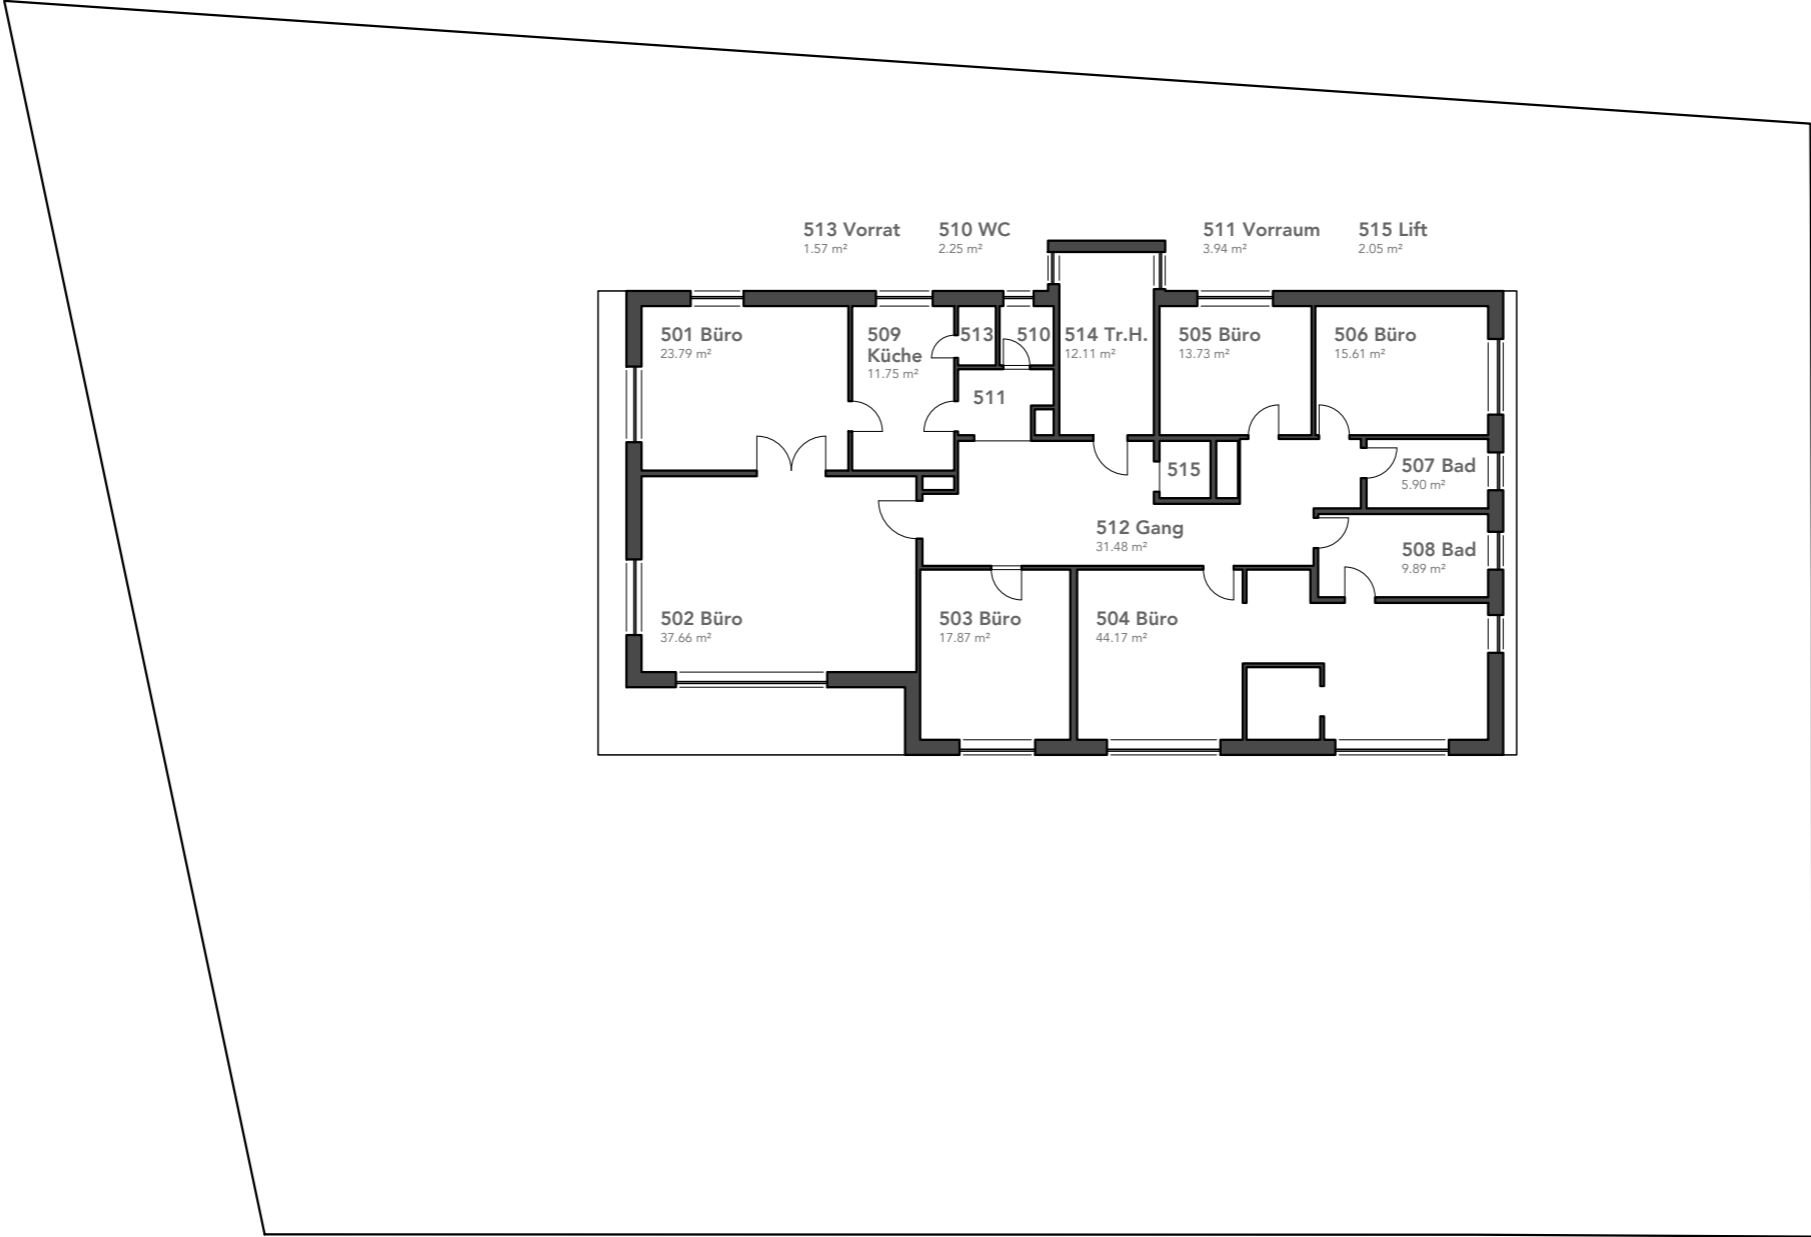

Bestand

# Grundriss Dachgeschoss

Objekt: Bürohaus, Pradafant 21, 9490 Vaduz


Mst. 1:200

Datum 08.01.2016

Gez. jh

**936**

±0.00=  
xxx.xx müm

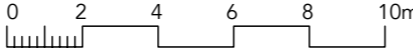

Rev.

Format 42x30

Plan Nr. 005