


EG

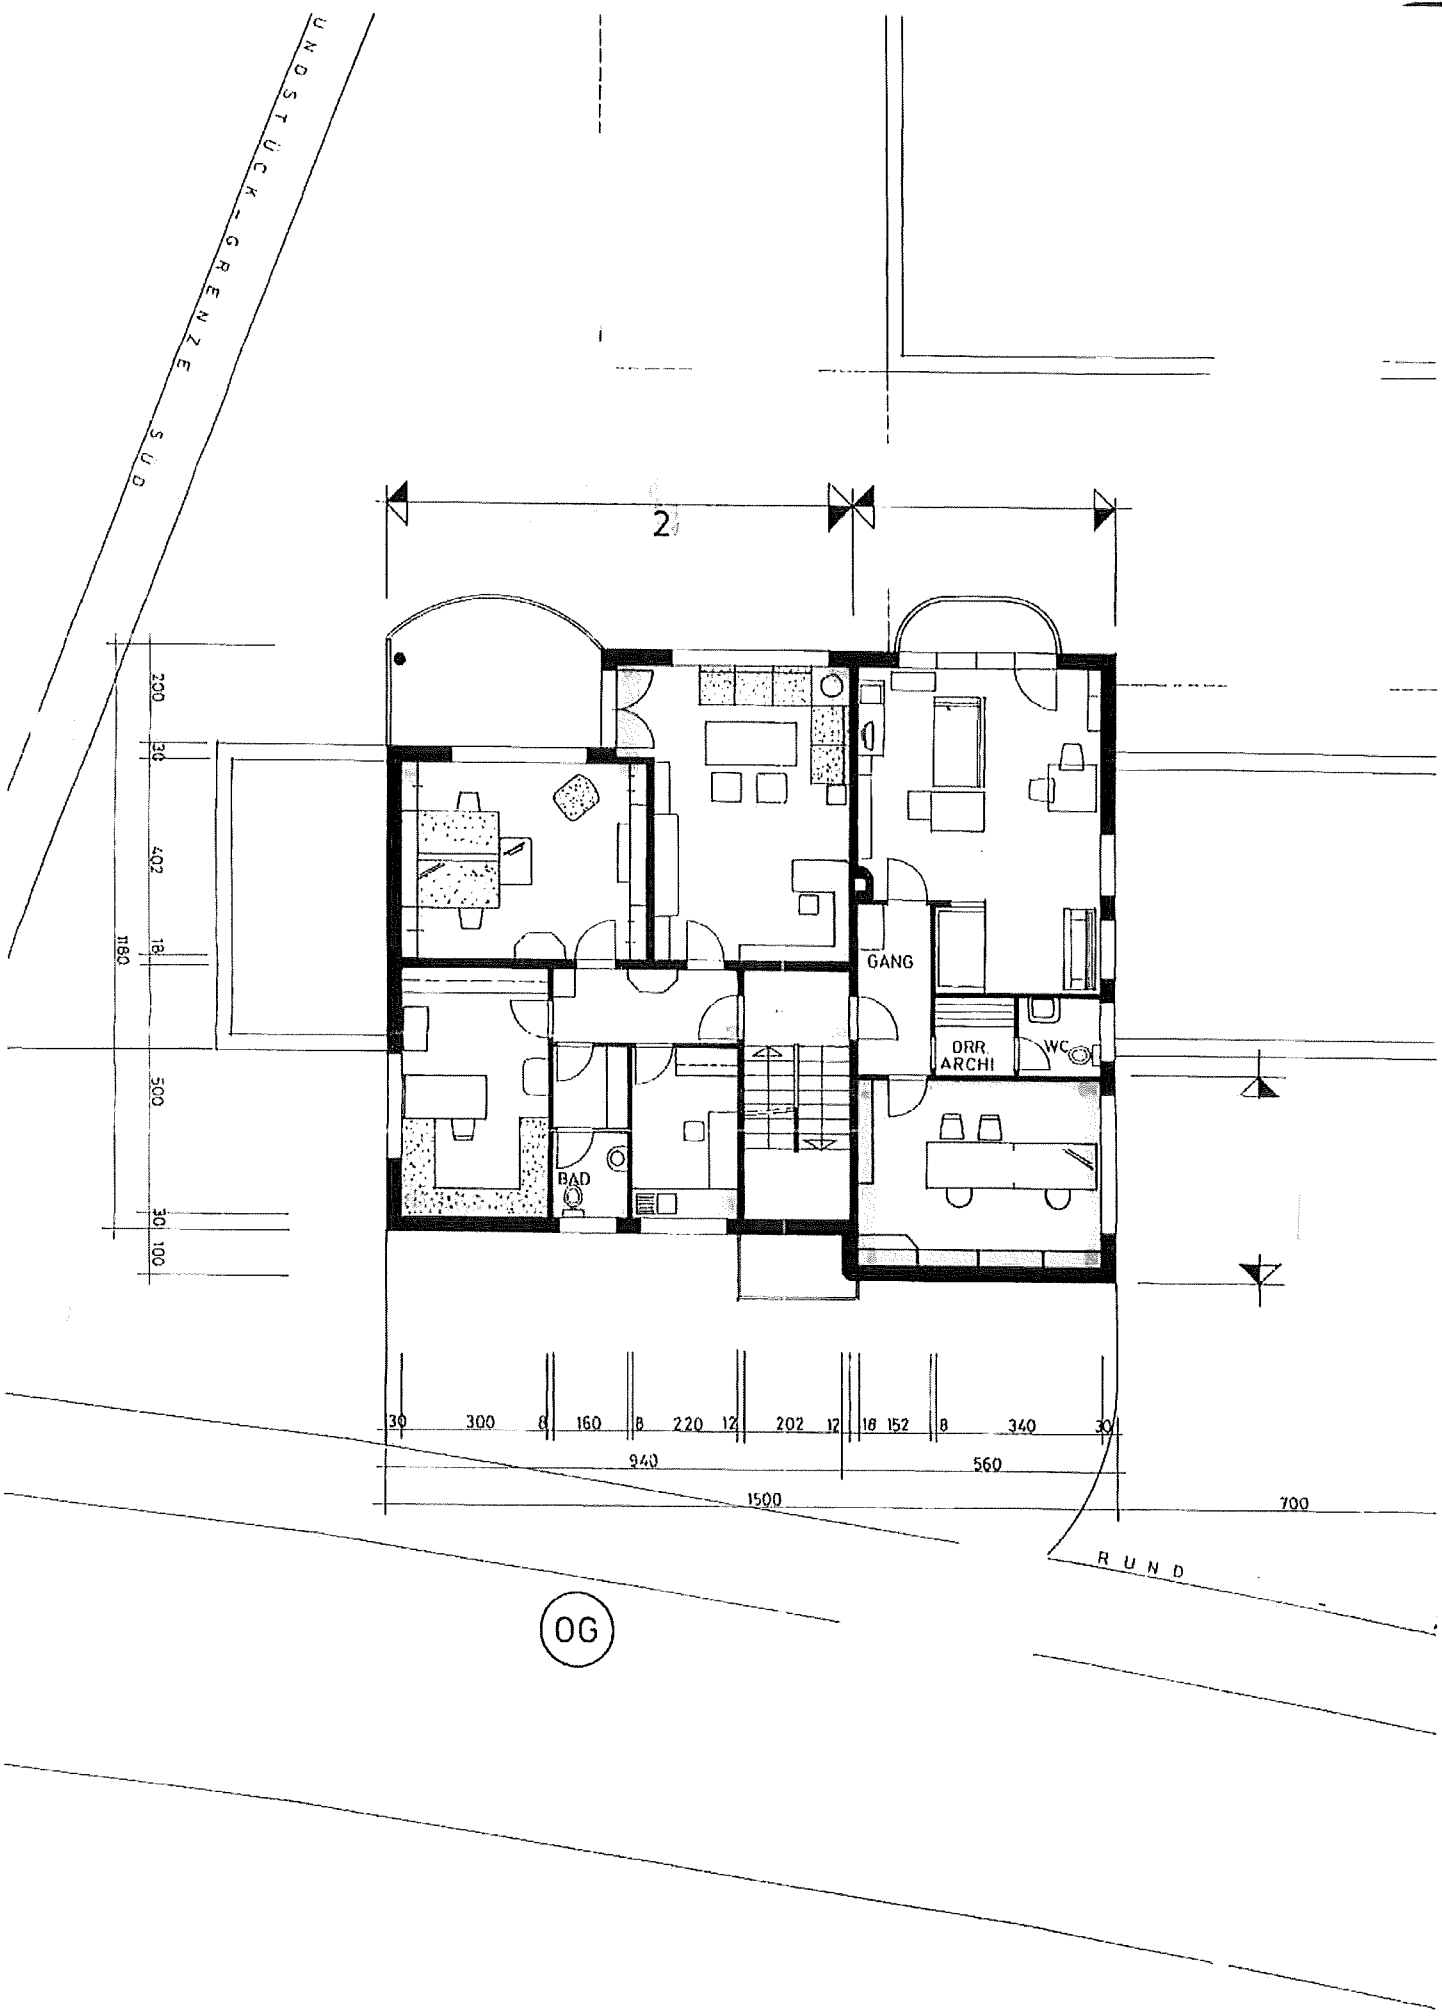

UNDSTÜCK-GRENZE  
SUD

2

200  
36  
402  
181  
180  
500  
30  
100

GANG

DRR  
ARCHI

WC

BAD

30 300 8 160 8 220 12 202 12 18 152 8 340 30

940


1500


560

700

RUND

06

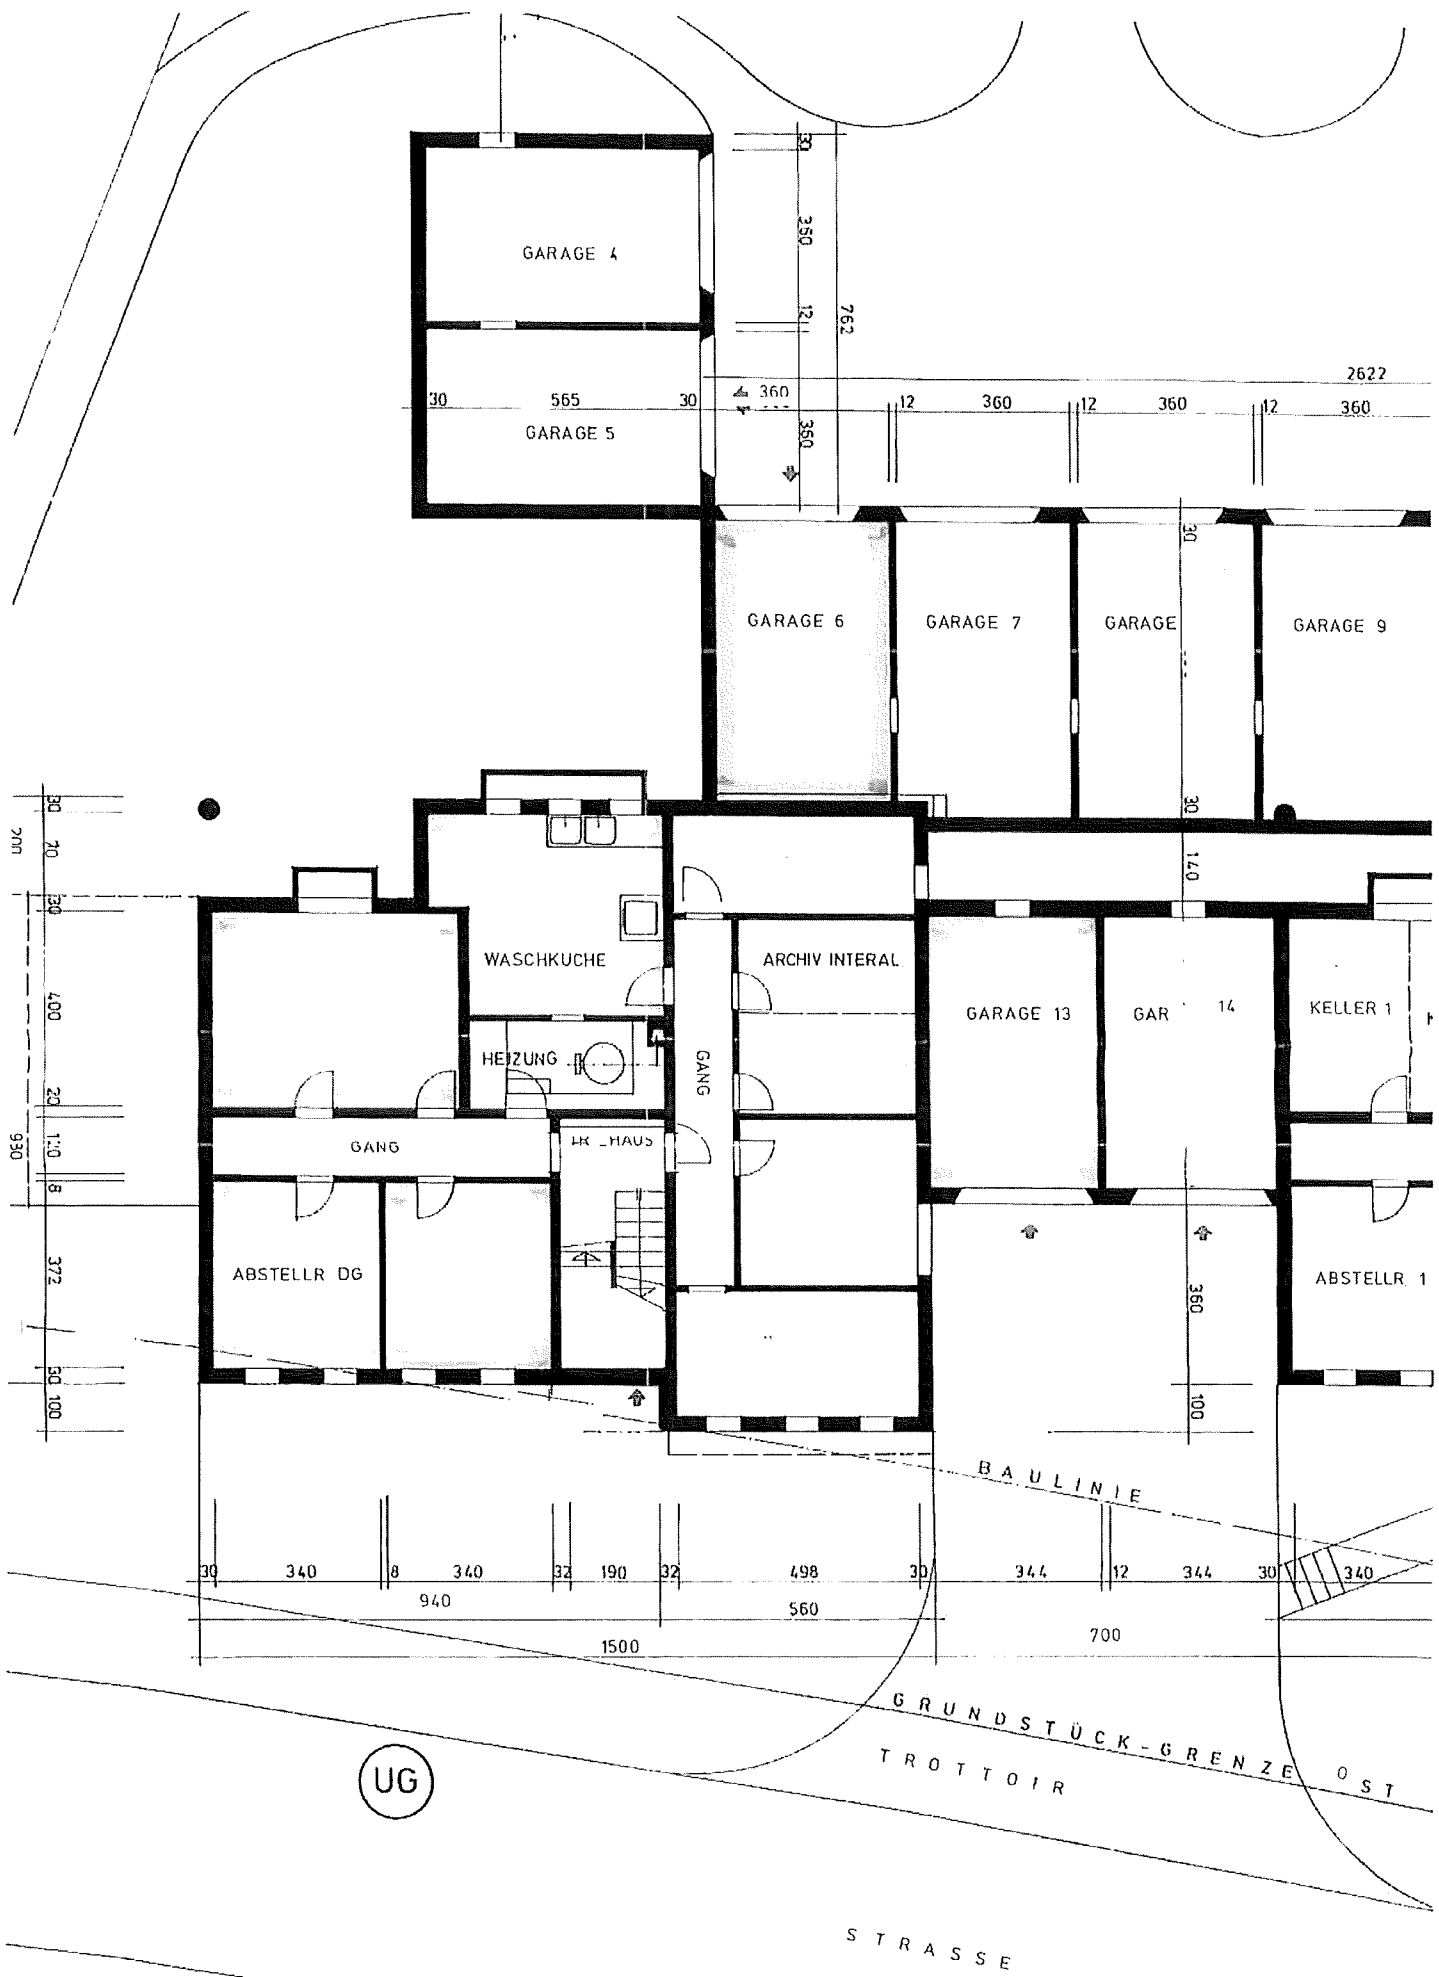

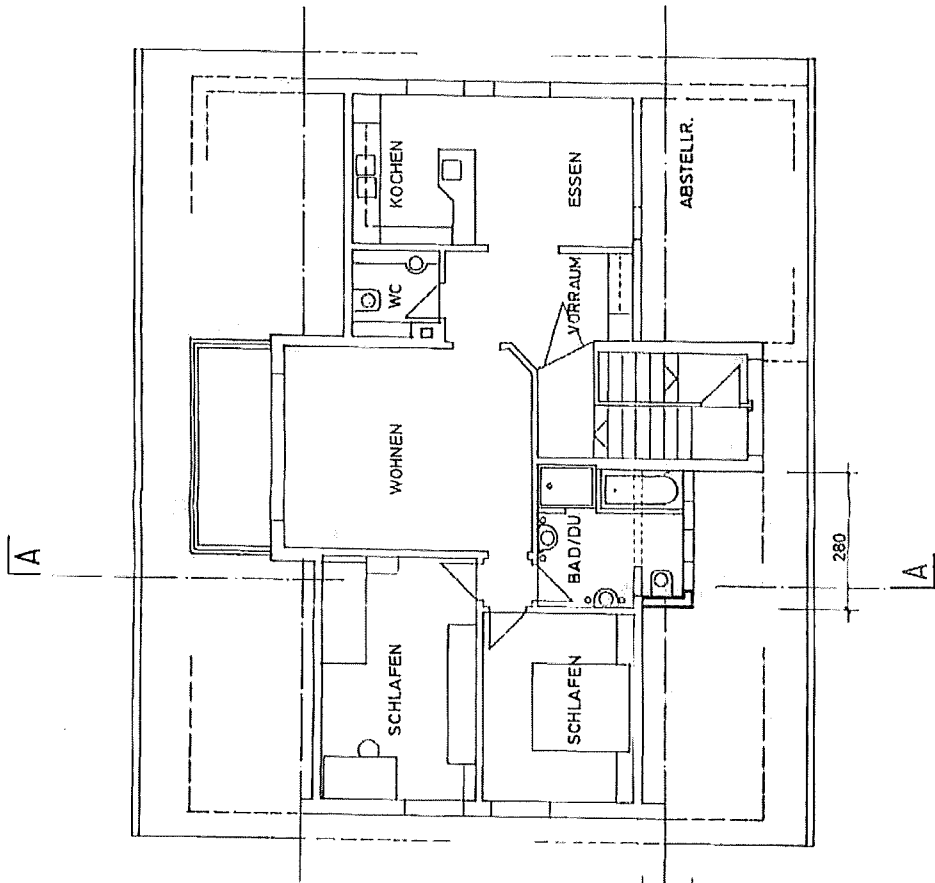

GRUNDRISS DG